


©2015 Onni Group, Inc. This information has been obtained from sources believed reliable. We have not verified it and make no guarantee, warranty, or representation about it. Any projections, opinions, assumptions, or estimates used are for example only and do not represent the current or future performance of the property. You and your advisors should conduct a careful, independent investigation of the property to determine to your satisfaction the suitability of the property to your needs. Items on this plan may be considered above standard and are at the cost of the tenant, unless otherwise indicated per the signed lease.

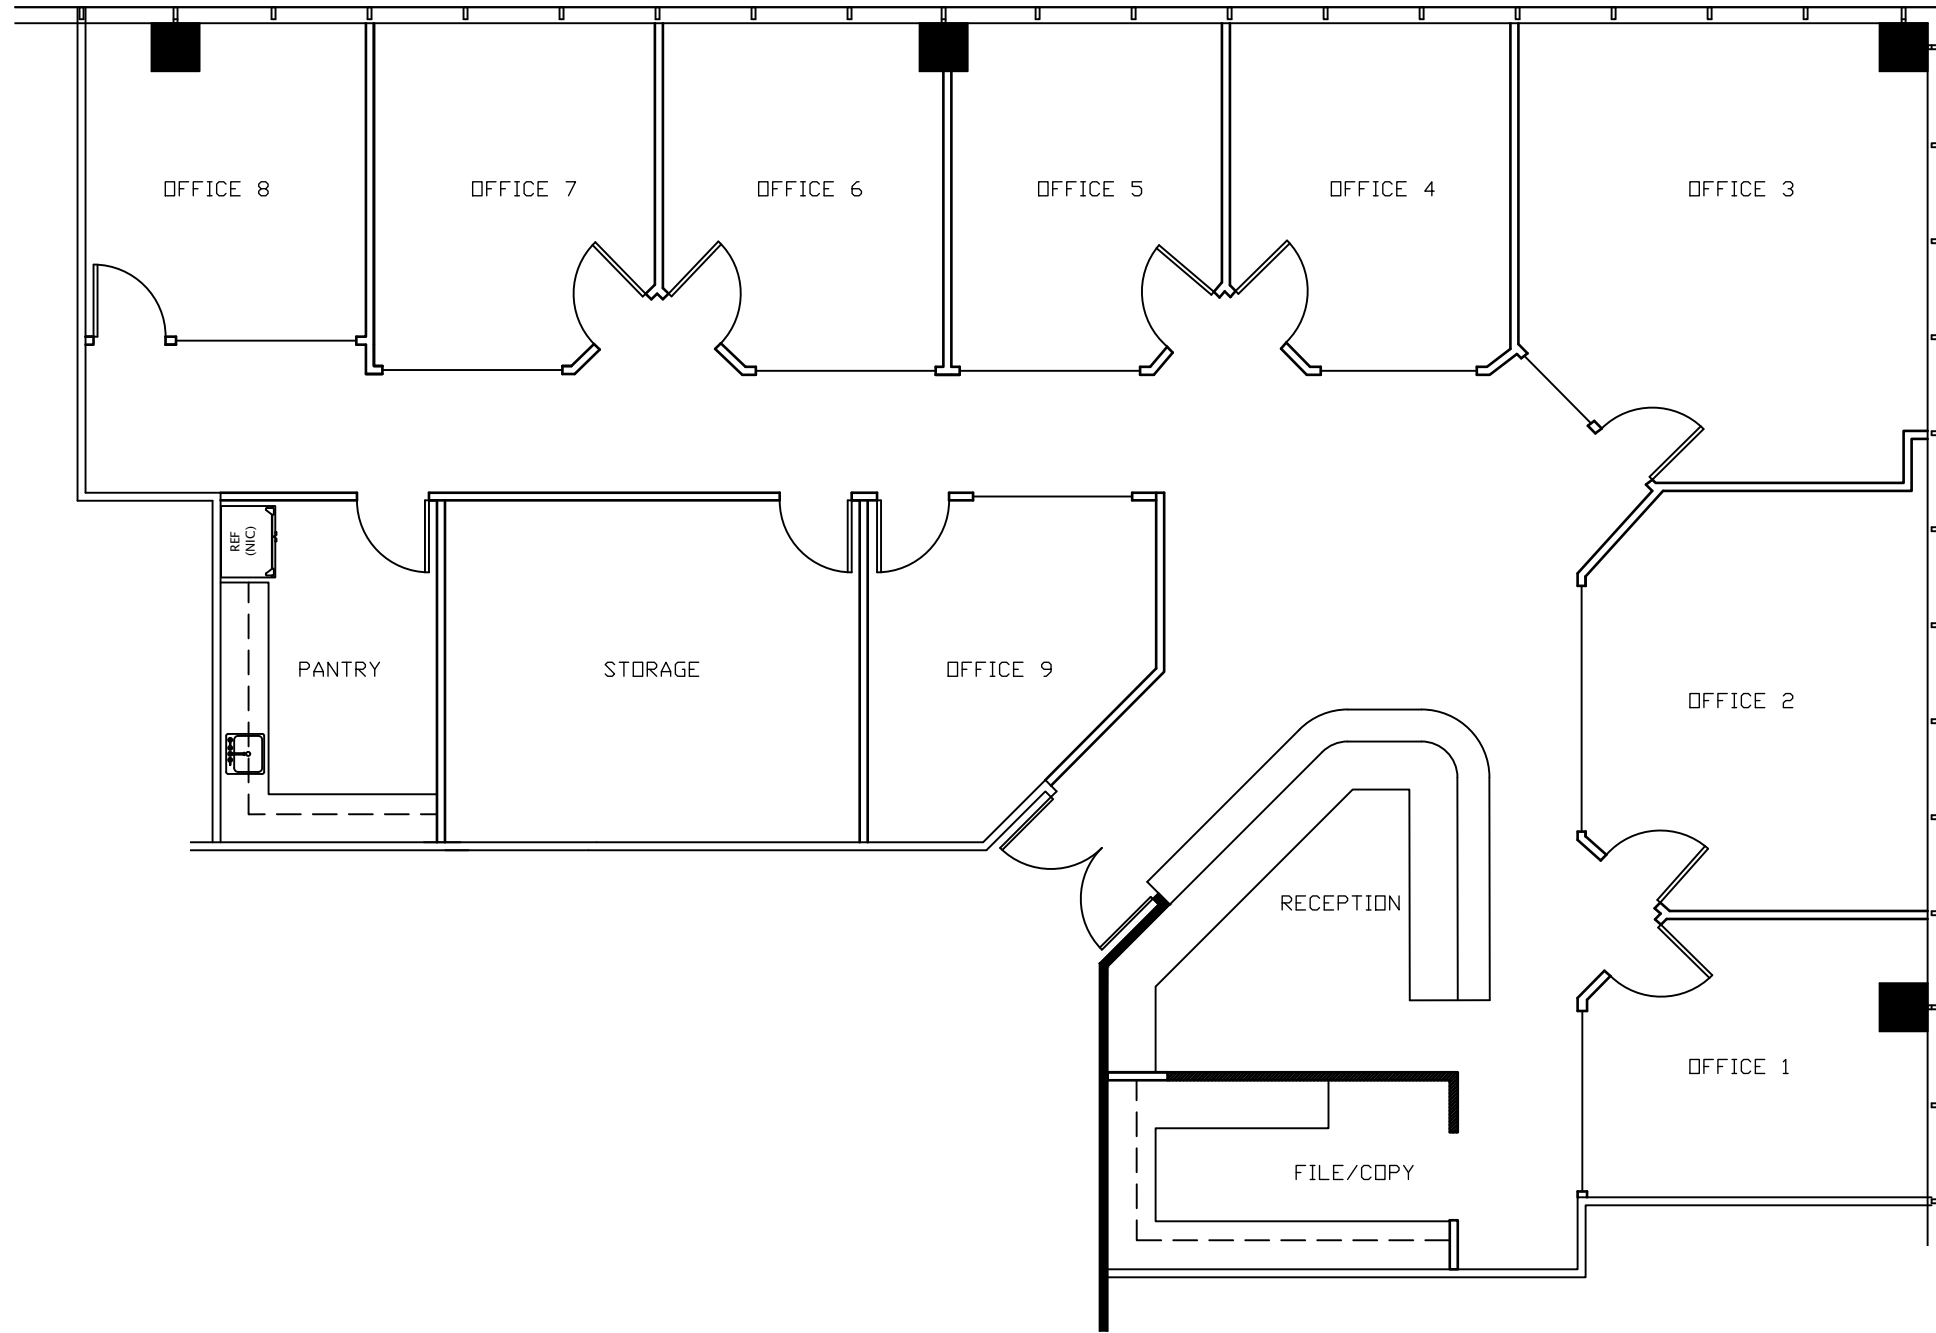

MANHATTAN BEACH  
TOWERS  
SUITE 602  
1230-1240 ROSECRANS AVE.  
MANHATTAN BEACH, CA 90266  
USF: 3,187  
RSF: 3,906



ISSUE: 10/1/2018

REVISIONS:

NO.	DESCRIPTION	DATE

SCALE: 1/8"=1'-0"

LEGEND:

- DRYWALL
- PONY WALL
- GLAZING
- EXISTING WOOD DOOR

SHEET TITLE:

FLOOR PLAN

SHEET:

ID1.01